



July 31, 2026

File No.: PLRDSD20260252

Attention: Adjacent Landowners

Dear Sir/Madam:

RE: Proposed Redesignation and Subdivision

Applicant: CLASSEN, AMY MERIE & FOX, CRAIG EDWARD

Landowner: CLASSEN, AMY MERIE & FOX, CRAIG EDWARD

Legal: NW 13-31-5-5 Plan 0210041 Block 1 Lot 1

From: Agricultural (2) District (A(2)) To: Country Residential District (R-CR)

Proposed Redesignation Area: 4.03 acres (1.63 hectares)

Number of Lots for Subdivision: 1

You are receiving this notification letter because there is a proposal for Redesignation (a change of land use) and a Subdivision (to create a separate title) within the vicinity of your property (see attached map) and you are invited to provide comment.

Mountain View County has received an application for Redesignation and Subdivision approval on the above noted property. You are an adjacent landowner to this property and, as such, we are required to notify you of this application. A copy of the application can be viewed and downloaded from our website at <https://www.mountainviewcounty.com/p/file-circulations>. Alternatively, at no cost, you can contact the Planner to request a copy of the information to be mailed or emailed to you; or you may view the information at the County Office during office hours. **A request for a copy to be mailed will not result in an extension of the deadline date for written comment.**

If you would like to provide us with comments with respect to this proposal, written submission can be submitted any time prior to August 30, 2026. Comments may be sent to the Planner by:

Email: rpohl@mvcounty.com; or

In Person: 10-1408 Township Road 320 (Bergen Road); or

Mail: Postal Bag 100, Didsbury AB T0M 0W0

Include your contact information including your mailing address, telephone number, and email address so that we may provide you with notice of meetings regarding this file. Your letter will be provided to the appropriate Approving Authority when it considers this application and will become part of the public record for this file. In addition, your letter will be shared with the landowner and/or the applicant.

Please note that your written comment will only be used for this Redesignation and Subdivision file. In the future, if a Development Permit is applied for that requires a notification, you will receive a notification and the opportunity to comment.

If you require any clarification on this file, or the collection of personal information for the purposes outlined below, please contact me at 403-335-3311 ext. 219 or by email at rpohl@mvcounty.com.

Sincerely,



Réanne Pohl, Planner
Planning and Development Services

/rp

Please note:

Any personal information submitted as a part of this circulation is collected under the authority of Section 4(c) of the Protection of Privacy Act (POPA) and will be used to review and evaluate this application. By providing the above personal information, **the applicant consents to the information being made available to the landowner and/or applicant, the public and Approving Authority in its entirety.**





Mountain View C O U N T Y

Location, Land Use, Ownership & Circulation

Legend

- Rural Address
- Proposed Redesignation Subdivision Boundary
- Land Use Zoning**
 - Agricultural District (A)
 - Agricultural (2) District (A(2))
 - Country Residential District (R-CR)
 - Country Residential (1) District (R-CR1)
 - Residential Farmstead District (R-F)
 - Local Commercial District (C-LC)
 - Business Park District (I-BP)
 - Heavy Industrial District (I-HI)
 - Aggregate Extraction/Processing District (AEP)
 - Parks and Conservation District (P-PC)
 - Parks and Recreation District (P-PR)
 - Parks and Comprehensive Recreational District (P-PCR)
 - Institutional, Educational and Cultural District (S-IEC)
 - Airport District (S-AP)
 - Direct Control
- Subject Land
- Landowners Circulated




0 100 200 400 600 800 Meters

Scale: 1:20,000

Mountain View County

NAD_1983_CSRS_10TM_AEP_Forest
Projection: Transverse Mercator

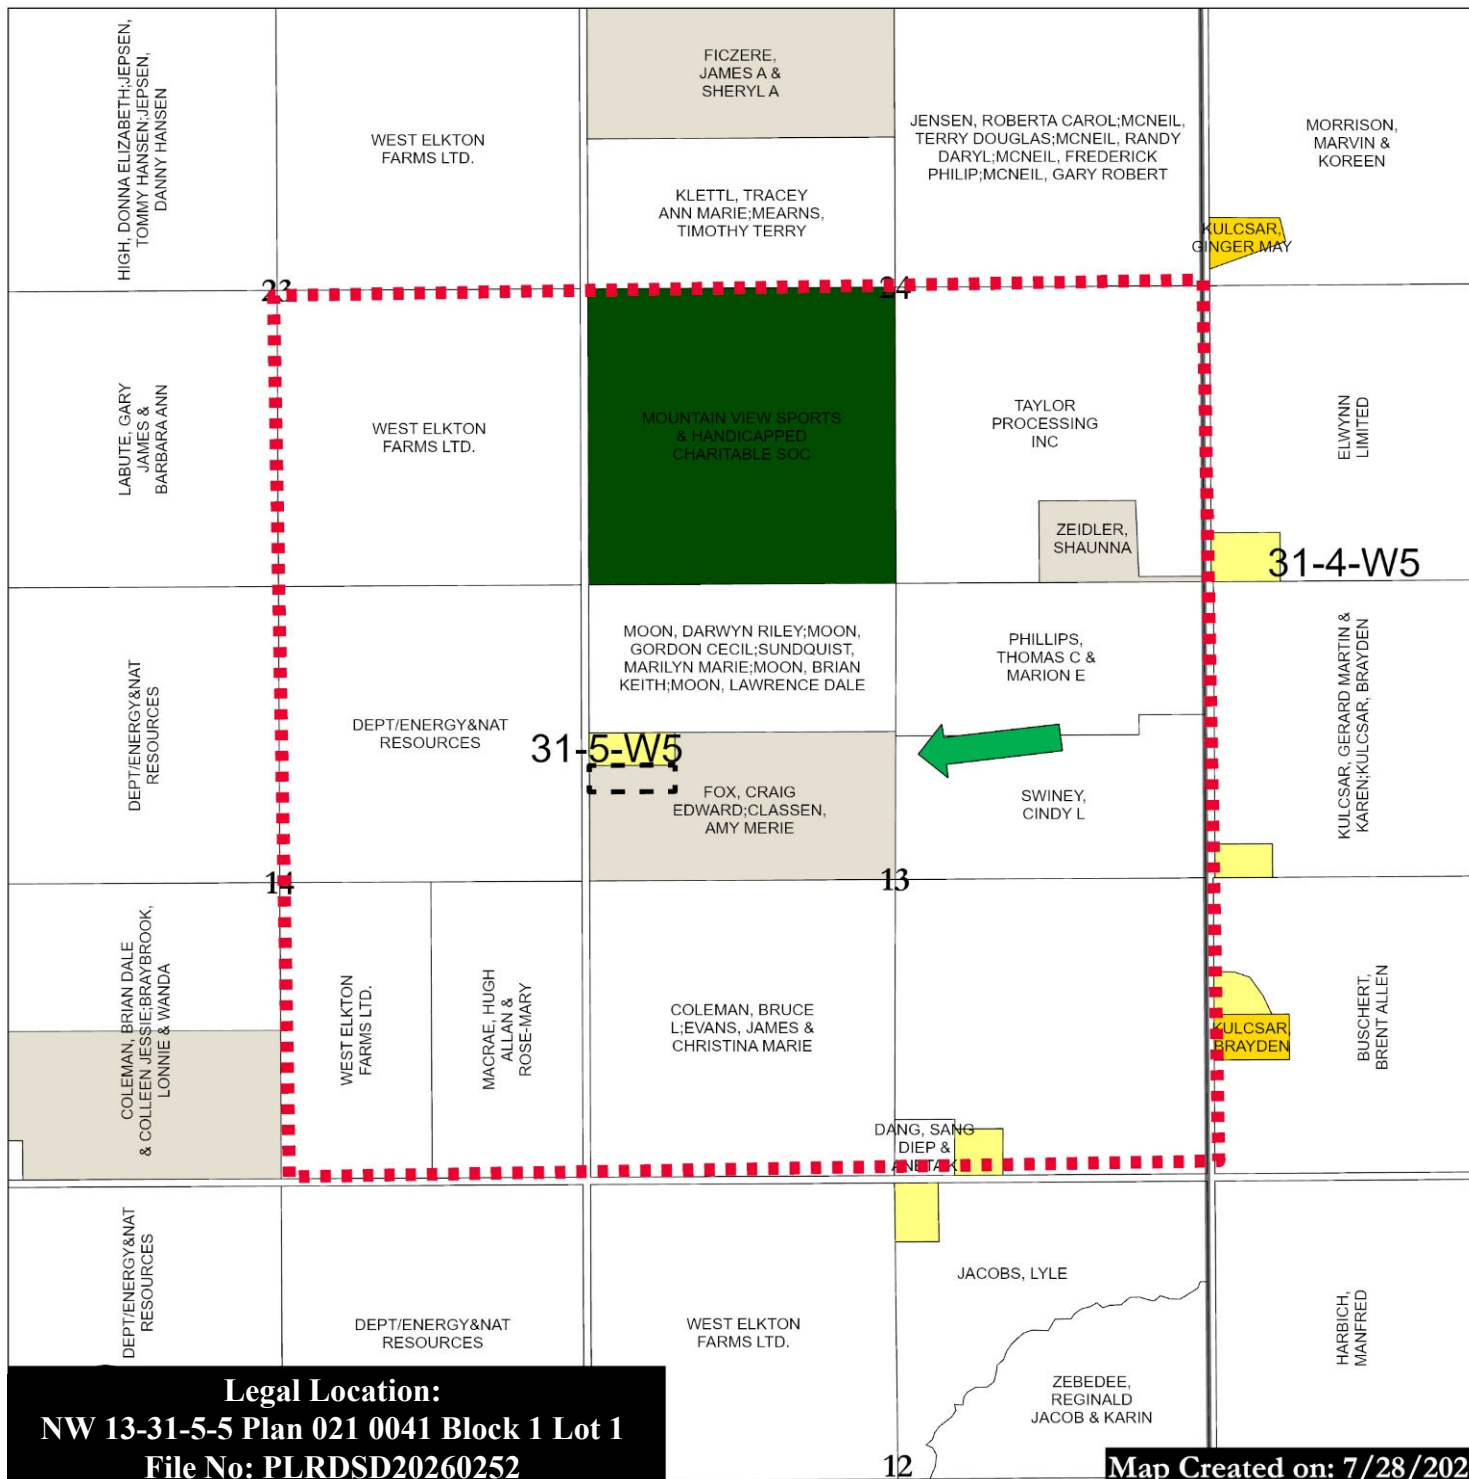

Legal Location:
NW 13-31-5-5 Plan 021 0041 Block 1 Lot 1
File No: PLRDSD20260252

Map Created on: 7/28/2026



Mountain View
COUNTY

Site Sketch - Redesignation

Legend

● Application Location

● Rural Address

... Pipelines

Wells

🚰 FLOWING GAS

Wells Buffer Distance

▨ 100 m

— Power Lines

▤ Proposed Redesignation
Boundary



0 50 100 200 Meters

Scale: 1:6,000


Mountain View County
NAD_1983_CSRS_10TM_AEP_Forest
Projection: Transverse_Mercator

NOTE: For Exact Wells Classification review
its Attribute Table or Contact AER

Proposed Area to be Redesignated from
Agricultural (2) District (A(2)) to
Country Residential District (R-CR),
four point zero three ((+/-) 4.03) acres

31-5-W5

13

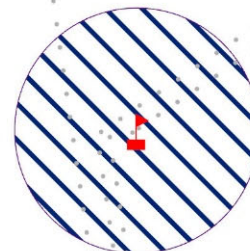

Legal Location:

NW 13-31-5-5 Plan 021 0041 Block 1 Lot 1
File No: PLRDSD20260252

Map Created on: 7/29/2026



Mountain View COUNTY

Site Dimensions

Legend

- | | |
|---------------------------------|-----------------------|
| Proposed Redesignation | Pipelines |
| Subdivision Boundary | CRUDE OIL |
| Application Location | FRESH WATER |
| Rural Address | FUEL GAS |
| Altalink Powerline Buffer (30m) | HVP PRODUCTS |
| Gas Plants, Battery Sites, etc. | LVP PRODUCTS |
| Gas Processing Plant | MISCELLANEOUS LIQUIDS |
| <all other values> | NATURAL GAS |
| Wells | OIL WELL EFFLUENT |
| Power Poles - Fortis | SALT WATER |
| | SOUR NATURAL GAS |
| | UNKNOWN |
| | <all other values> |



0 50 100 Meters

Scale: 1:6,000

Mountain View County

NAD_1983_CSRS_10TM_AEP_Forest
Projection: Transverse_Mercator

NOTE: For Exact Wells Classification review
its Attribute Table or Contact AER



Legal Location:
NW 13-31-5-5 Plan 021 0041 Block 1 Lot 1
File No: PLRDSD20260252

Note: Air Photo was captured in 2025

Map Created on: 7/28/2026



File Number PLRDSD20260252

A Redesignation (rezoning) and Subdivision application will only be processed when it is completed in its entirety. This checklist should be completed by the applicant. All boxes should be checked, and the required information attached to the application. The Planning and Development Department will accept the application when all of the following requirements are addressed. All boxes should either be a ✓ or N/A (not applicable).

- Please note MVC is now going paperless with their application forms. Once the original application is scanned into our system, the original will be destroyed. As a result, if an application is withdrawn, an electronic copy (only) will be returned to you along with the appropriate refund under our [Fee Schedule](#).**

NAME OF APPLICANT(S) Craig Fox & Amy Classen

Address: [REDACTED] Road 51, Mountain View County Postal Code: T0M 0W0

Phone #: [REDACTED] Alternate Phone #: [REDACTED]

Fax #: [REDACTED] Email: [REDACTED]

LANDOWNER(S) (if applicant is not the landowner): _____

Address: _____ Postal Code: _____

Phone #: _____ Alternate Phone #: _____

Fax #: _____ Email: _____

PROPERTY DETAILS

1. LEGAL DESCRIPTION of the land to be redesignated (rezoned) and/or subdivided:

All/part of the NW $\frac{1}{4}$ Sec. 13 Twp. 31 Range 5 West of 5 Meridian

Being all/parts of Lot 1 Block: 1 Plan 0210041

Rural Address (if applicable): Range Road 51

a. Area to be Redesignated/Subdivided: 75.71 acres ($\pm$) / 30.63 hectares ($\pm$)

b. Rezoned from Land Use District: ☒ Agricultural ☐ Country Residential

☐ Residential Farmstead

☐ Other _____

c. To Land Use District: ☐ Agricultural 2 ☒ Country Residential ☐ Residential Farmstead

☐ Recreational ☐ Industrial ☐ Direct Control

☐ Other _____

Number of new parcel(s) proposed: 1

Size of new parcel(s) proposed: 4.03 acres / 1.63 hectares

2. LOCATION of the land to be redesignated (rezoned) and/or subdivided:

a. Is the land situated immediately adjacent to the municipal boundary? ☐ Yes ☒ No

If yes, the adjoining municipality is: _____

b. Is the land situated within 1.6 kilometers of the right-of-way of a highway? ☐ Yes ☒ No

If yes, the highway number is: _____

c. Is there a river, stream, lake, or other body of water or by a drainage ditch or canal, or containing a coulee or ravine within 800 meters of the proposed parcel? OR does the proposed parcel or surrounding lands contain or is it bounded by a river, stream, lake, or other body of water or by a drainage ditch or canal, or containing a coulee or ravine? ☐ Yes ☒ No

If yes, state its name: _____

d. Is the proposed parcel within 1 mile (1.6 km) of a sour gas facility? ☐ Yes ☒ No ☐ Unknown

If yes, state the facility: _____

e. Is the proposed parcel within 1 mile (1.6 km) of a Confined Feeding Operation (CFO) or Intensive Livestock Operation? ☐ Yes ☒ No ☐ Unknown

3. REASON FOR REDESIGNATION/SUBDIVISION (please give reasons for your application and how the reasons support the Municipal Development Plan. If additional space is required, please submit on a separate piece of paper):

It is heavily forested / low value agricultural land and suitable for a country residential lot. This will be the 4th and final title and brings the total R-CR to 9.0 +/- for the 1/4 sec; a 4.03 acre plot allows for +/- 1.12 acres of developable land due to TC Energy ROW & county setbacks.

4. PHYSICAL CHARACTERISTICS of the land to be subdivided:

Describe the nature of the topography of the land (flat, rolling, steep, mixed): Flat

Describe the nature of the vegetation & water on the land (brush, shrubs, tree stands, woodlots, etc. sloughs, creeks, etc.): Mature forest with a pasture ROW running through it. No body of water on the property

Describe the kind of soil on the land (sandy, loam, clay, etc.): Clay

5. EXISTING BUILDINGS & BUSINESSES ON THE LAND TO BE SUBDIVIDED:

Describe any buildings, structures &/or businesses on the land. Any changes proposed (adding, demolishing or removal)?

None

6. WATER AND SEWER SERVICES

Does the proposed subdivision contain the following:

Sewage System ☐ Yes ☒ No Type: _____

Water Supply ☐ Yes ☒ No Type: _____

If sewage systems or water supply have not been established, describe the manner of providing water and sewage disposal to the proposed subdivision.

To be addressed at the time of development.

Does the proposed remainder contain the following:

Sewage System ☒ Yes ☐ No Type: Outhouse

Distance to Proposed Subdivision: outhouse, +/- 394m, water well +/- 420m

Water Supply ☒ Yes ☐ No Type: Drilled well

7. ABANDONED OIL/GAS WELLS:

Are there any abandoned oil/gas wells on the property? ☐ Yes ☒ No

Please attach information from the Alberta Energy Regulator (AER) on the location and name of licensee.

I have contacted the AER to obtain this information and if required I have contacted the licensee or AER.

APPLICANT/AGENT AUTHORIZATION & RIGHT OF ENTRY AGREEMENT

I/We, Amy Classen & Craig Fox,
Owner(s) Name(s) (please print) being the registered owner(s) of:

All/part of the NW $\frac{1}{4}$ Section 13 Township 31 Range 5 West of 5 Meridian
Lot: 1 Block: 1 Plan: 0210041

do hereby authorize: Amy Classen to act as Applicant/Agent on my/our behalf
regarding the redesignation/subdivision application of the above-mentioned lands.

I hereby grant approval for Mountain View County staff to access the property for a Site Inspection: ☒ Yes ☐ No

Landowner(s) Signature(s)

Date

21 July 2026

Landowner(s) Signature(s)

Date

21 July 2026

Please complete the following if landowner is a registered company:

I, _____, have authority to bind _____.
Name of Authorized Officer/Partner/Individual Insert Name of Corporation

Signature of Authorized Officer, Partner or Individual

Title of Authorized Officer, Partner or Individual

Signature of Witness

Name of Witness (please print)

AUTHORIZATION

REGISTERED OWNER(S) AND/OR PERSON ACTING ON THE REGISTERED OWNER'S BEHALF:

I, Craig Fox & Amy Classen hereby certify that: ☒ I am the registered owner
(Print full name/s) ☐ I am authorized to act on behalf
of the registered owner

and that the information given on this form is full and complete and is, to the best of my knowledge, a true statement of
the facts relating to this application for redesignation approval.

"The personal information on this application is being collected under the authority of Section 4(c) of the
Alberta Protection of Privacy Act (POPA) for the purpose of Redesignation and/or /Subdivision. Any inquiries relative
to the collection or use of this information may be directed towards: Mountain View County Head of POPA/ATIA
legislative@mvcounty.com 403-335-3311


PROPOSED REDESIGNATION/SUBDIVISION SKETCH

The Site Plan shall include the following:

- ☐ Approximate dimensions and location of proposed redesignation/subdivision area.
- ☐ Buildings and structures on the property,
- ☐ Proposed and existing roadways, driveways, and approaches.
- ☐ Proposed and existing water wells and septic systems.
- ☐ Natural site features (steep slopes, water bodies/streams, woodlots, and shelterbelts, etc.).

The below square may be used to represent a ¼ Section or an acreage

	Indicate name of ROAD if applicable	
R O A D		R O A D
	Indicate name of ROAD if applicable	

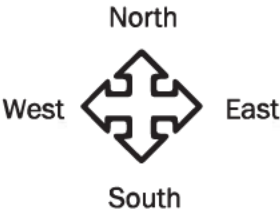

+/- 1.12 ac building envelope



Tuesday, July 14, 2026 16:19:30 -06:00

Map Scale: 1: 2,257




SURROUNDING LAND USE MAP

1. Please sketch a land use map showing the proposed redesignation/subdivision site and the dwellings, buildings, roads and water on your property.
2. Please indicate the land uses within $\frac{1}{2}$ mile of the proposed site (example: farm, pasture, confined feeding lots, waste transfer stations, oil/gas facilities, roads, watercourses, or any other form of land use surrounding the proposed development site.

Each square represents a $\frac{1}{4}$ Section.

The central square represents the $\frac{1}{4}$ Section in which this application is proposed.

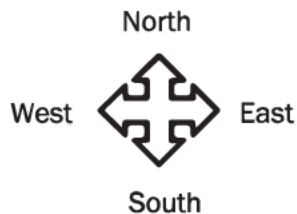


Surrounding Land Use Map



7/15/2026, 10:01:05 PM

- Light_Gray_Canvas_Reference Land Use Zoning
- Roads - County
 - Gravel
 - Roads - Private
 - Private, gravel
 - Section Number Grid
 - Parcels (PGIS)
 - Light_Gray_Canvas_Base
- Land Use Zoning
- Agricultural District (A)
 - Agricultural (2) District (A(2))
 - Country Residential District (R-CR)
 - Residential Farmstead District (R-F)
 - Parks and Recreation District (P-PR)
 - Township Grid

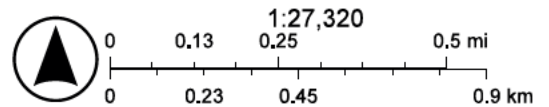

Esri, HERE, Esri, HERE, Garmin, GeoTechnologies, Inc., USGS, EPA, NRCAn

ArcGIS Web Map




7/14/2026, 3:08:08 PM


- | | | | | |
|--|--|--|---|--|
| <ul style="list-style-type: none"> Override 1 Override 1 Override 1 Override 1 | <ul style="list-style-type: none"> Override 2 Override 1 Override 1 Override 1 | <ul style="list-style-type: none"> Rural/Civic Address Parcels (PGIS) Roads - Not MVC Owned | <ul style="list-style-type: none"> Roads - MVC Owned gravel Section Number Grid Township Grid Image Red: Band_1 | <ul style="list-style-type: none"> Green: Band_2 Blue: Band_3 World Imagery Low Resolution 15m Imagery High Resolution 60cm Imagery High Resolution 30cm Imagery |
|--|--|--|---|--|

Citations



Mountain View County

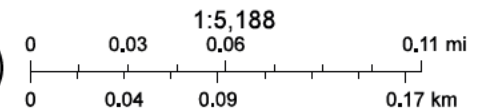

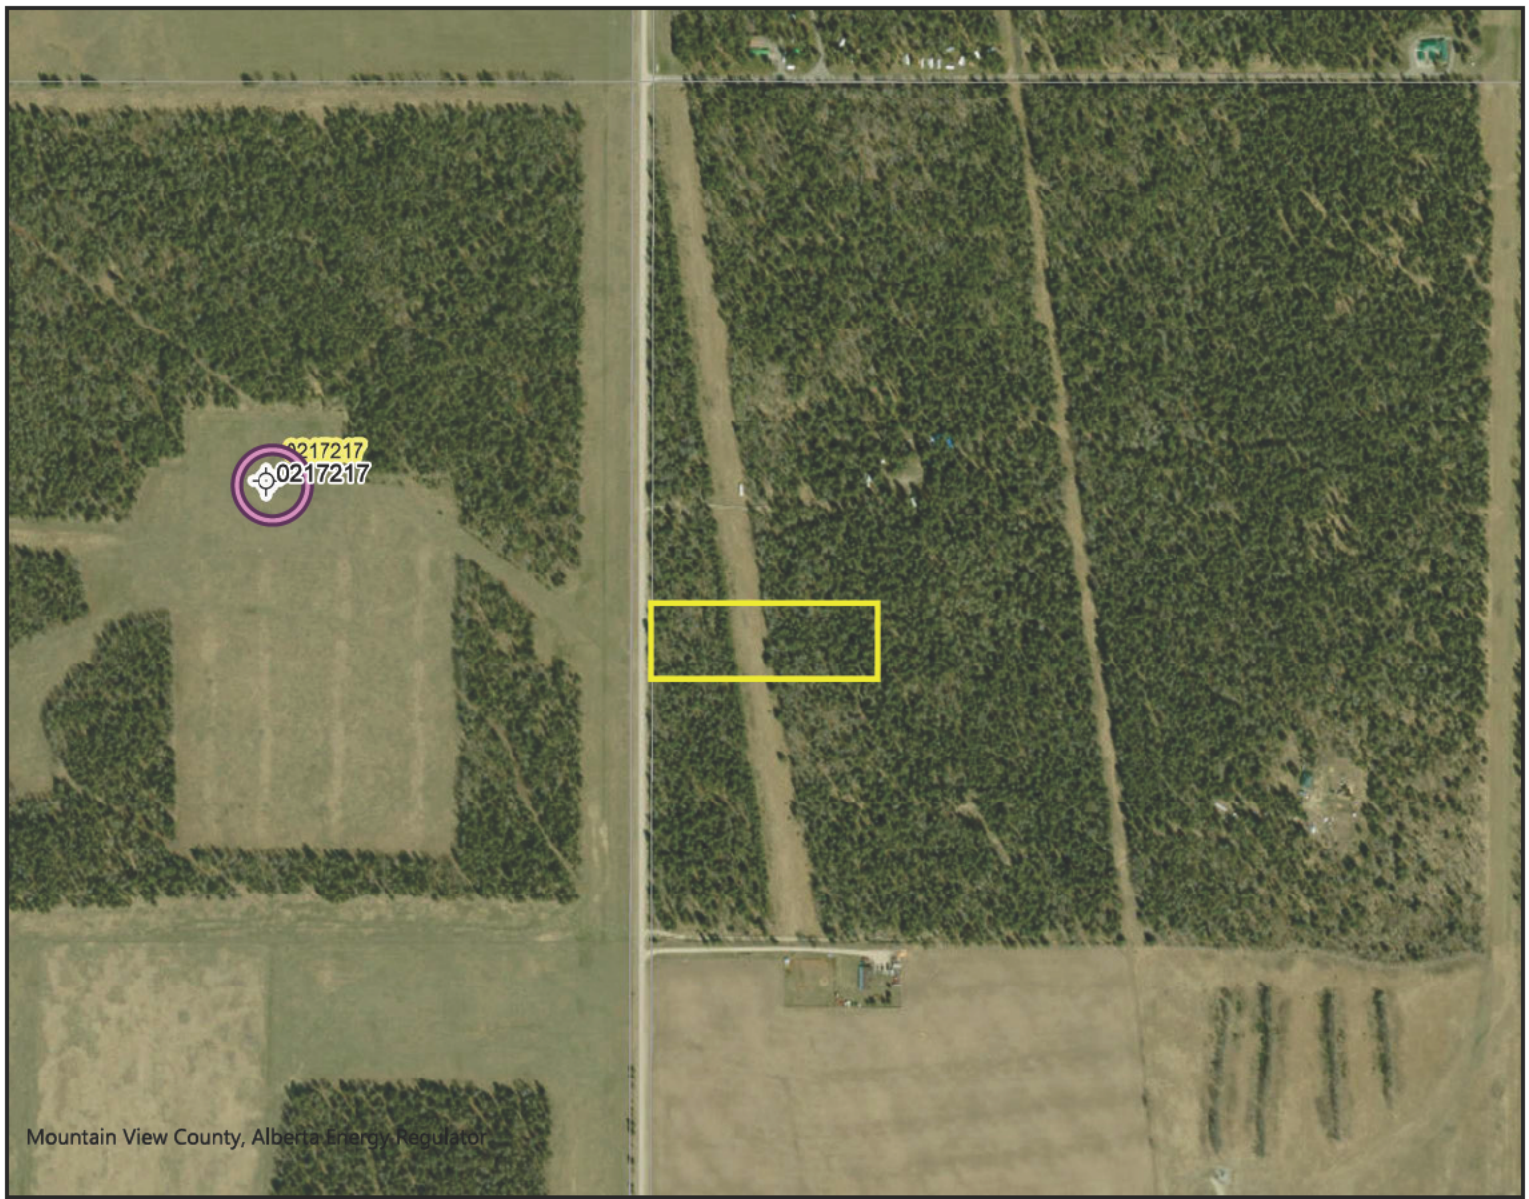

Mountain View County, Alberta Energy Regulator

Abandoned Well Map - Tourmaline Oil Corp.

Base Data provided by: Government of Alberta

Author:

YYY

Print Date:

7/15/2026

Legend

- Abandoned Wells
 - Revised Location
 - Revised Location Pointer
- Paved Road (20K)
 - Primary Divided
 - Primary Undivided 4L
 - Primary Undivided 4L
 - Primary Undivided 2L
 - Primary Undivided 1L
 - Interchange Ramp
 - Interchange Ramp
 - Interchange Ramp
 - Secondary Divided
 - Secondary Divided
 - Secondary Undivided 4L
 - Secondary Undivided 4L
 - Secondary Undivided 2L
 - Secondary Undivided 2L
 - Secondary Undivided 1L
 - Secondary Undivided 1L
- Gravel Road (20K)
 - Primary Undivided 2L
 - Primary Undivided 2L
 - Primary Undivided 1L
 - Primary Undivided 1L
 - Secondary Undivided 2L
 - Secondary Undivided 2L
 - Secondary Undivided 1L
 - Secondary Undivided 1L
- Railway (20K Large Scale)
 - Single Line
 - Double Line
 - Multiple Line
 - Spur Line
 - Abandoned
 - ATS Section label (medium scale)
 - ATS Section with Road Allowance
 - ATS Township (large scale)
 - Provincial Boundary
- Lake/River (20K)
 - Lake or River
 - Lake or River
 - Reservoir
- Intermittent Lake
 - Intermittent Lake
 - Intermittent Oxbow
- Sandbar / Wetland /
 - Sandbar
 - Sandbar
 - Sandbar
 - Sandbar
 - Wetland
 - Lagoon
- Stream (20K)
 - Stream
 - Canal
 - Oxbow
 - Ditch
- Intermittent Stream /
 - Recurring Stream
- Icefield
- Major Canal
- Oxbow
- Quarry
- Dugout

The Alberta Energy Regulator (AER) has not verified and makes no representation or warranty as to the accuracy, completeness, or reliability of any information or data in this document or that it will be suitable for any particular purpose or use. The AER is not responsible for any inaccuracies, errors or omissions in the information or data and is not liable for any direct or indirect losses arising out of any use of this information. For additional information about the limitations and restrictions applicable to this document, please refer to the AER Copyright & Disclaimer webpage: <LINK><http://www.aer.ca/copyright-disclaimer></LINK>



Projection and Datum
WGS 1984 Web Mercator Auxiliary Sphere

Scale 1:11,406



**Alberta
Energy
Regulator**



PLANNING SERVICES

TIME EXTENSION AGREEMENT FOR SUBDIVISION APPLICATION

Applicant: Amy Classen

Legal Description: NW 13 31 5 W 5; Plan 021 0041 Block 1 Lot 1

File Number: PLRDSD20260252

In accordance with the *Matters related to Subdivision and Development Regulation*, Mountain View County shall make a decision on a completed application within 60 days of its receipt unless an agreement is entered into with the applicant to extend this period.

In order to permit Mountain View County to make a decision on your application, we are requesting that you enter into the Time Extension Agreement as set out below. Without this agreement, we will be unable to deal with your application after the 60-day period has expired.

In accordance with Section 681(1)(b) of the *Municipal Government Act*, if you concur with our request, please complete the agreement set out below.

I/We, Craig Fox & Amy Classen hereby enter into an agreement with Mountain View County to extend the time prescribed within the *Matters related to Subdivision and Development Regulation* to 60 days after the day Council makes a decision on the redesignation application.

21 July 2026

Date

